

Note: This paper is actually two slightly different designs by the same person using different sources. -RHB

ELEVATION: SCALE 1"=1'-0"


2nd Battalion of Foot, New York Provincial Forces

BELL OF ARMS

DATA COPIED FROM COLONIAL WILLIAMSBURG DWG 105 PROJ. 65-1176
IN POSSESSION OF NEW-YORK STATE HISTORIC TRUST, BLDG 2, STATE CAMPUS, ALBANY NY.


SCALE AS INDICATED

J. SAKSEN 5/81

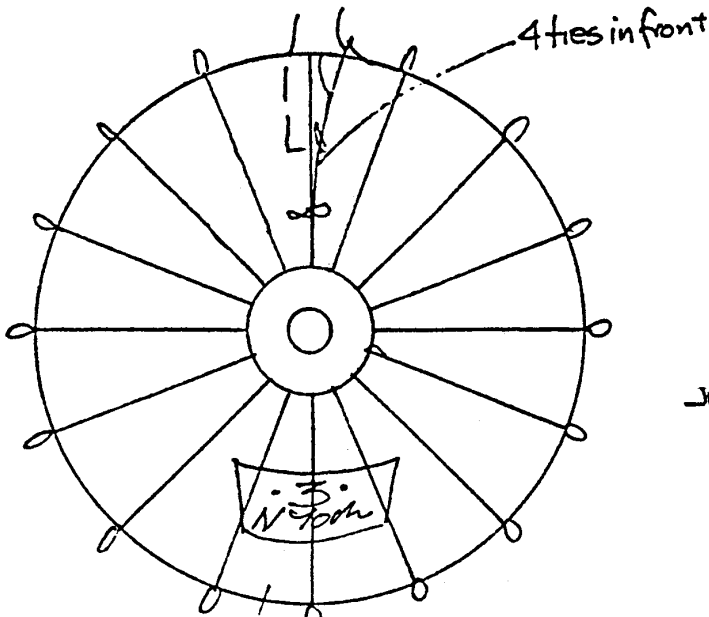

Bell of Arms


JIM SIMPSON FROM 67 USC
*MODERN TEXTS

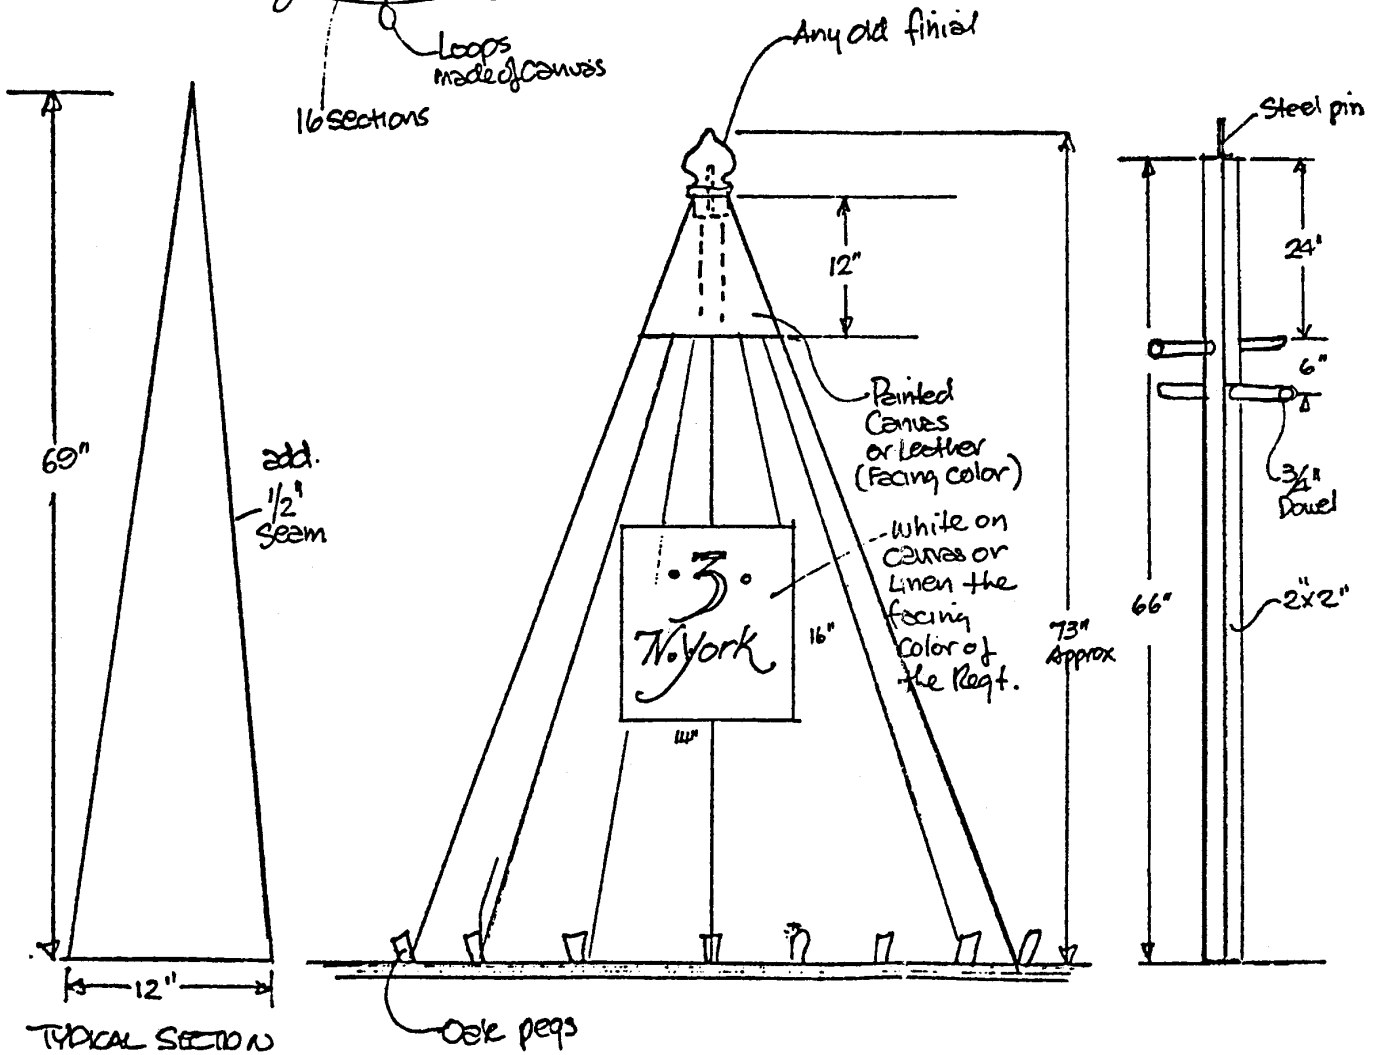

J. KAKSEN 5/31


NOT IN SCALE

Note: I don't think the height of the panel is correct. (See page 3). -RHB

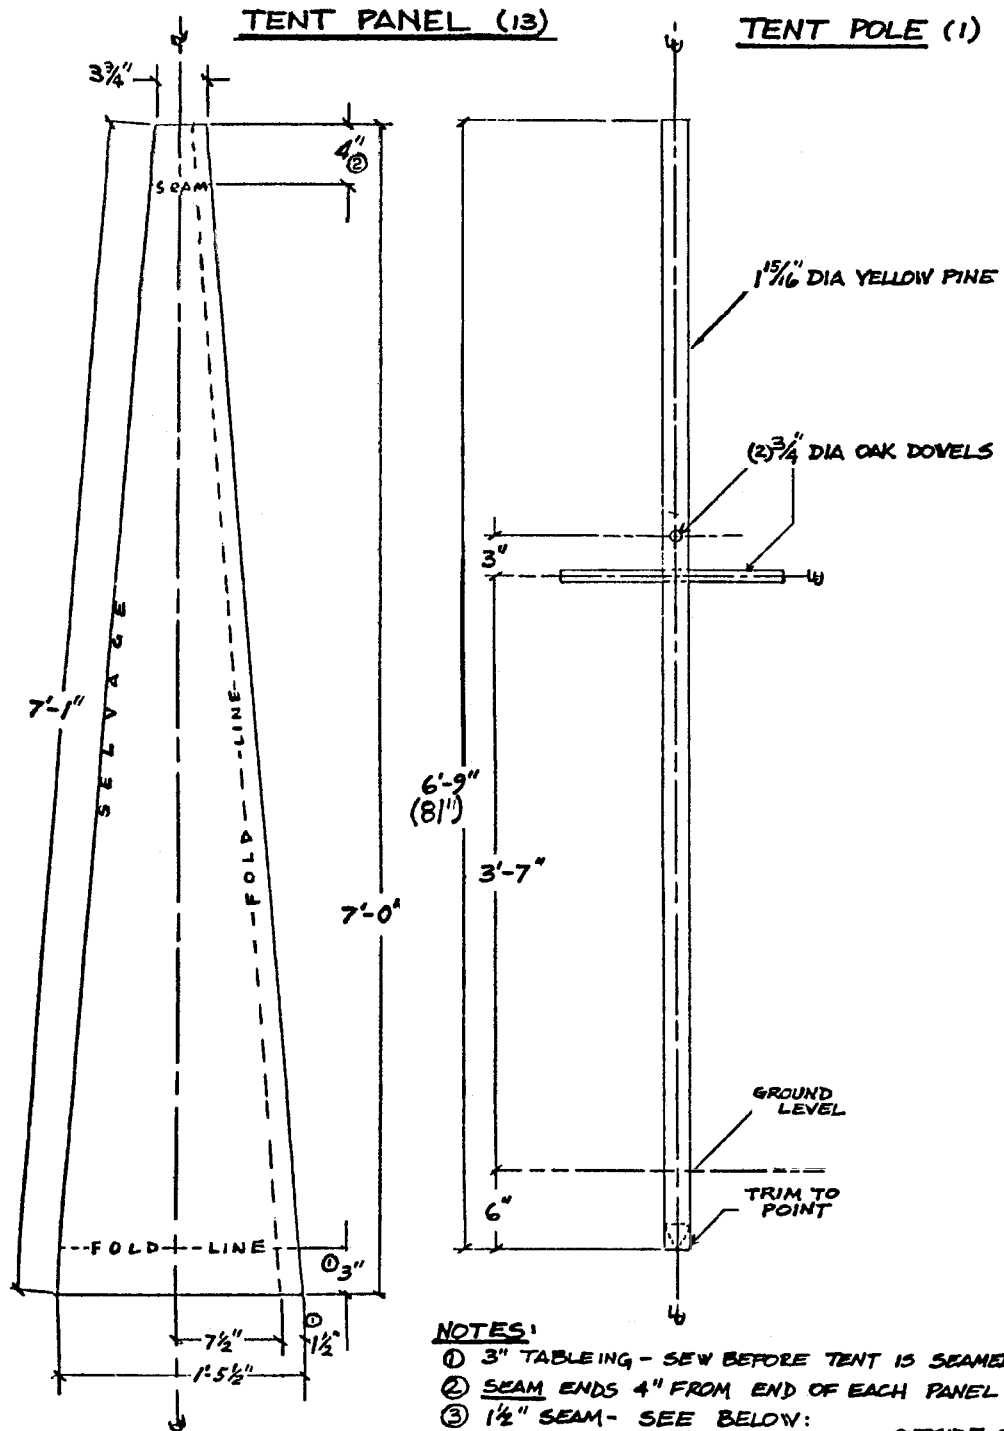

NOTES:

- ① 3" TABLEING - SEW BEFORE TENT IS SEAMED.
- ② SEAM ENDS 4" FROM END OF EACH PANEL.
- ③ 1/2" SEAM - SEE BELOW:

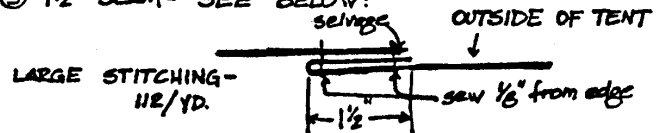

J. ISAKSEN 3/81

2nd Battalion of Foot. New York Provincial Forces

BELL OF ARMS


DATA COPIED FROM COLONIAL WILLIAMSBURG DWG 105 PROJ. 65-1176
IN POSSESSION OF NEW YORK STATE HISTORIC TRUST BLDG 2, STATE CAMPS, ALBANY, N.Y.

NOTE ON BOLT ROPE & FLAP:

" DIA ROPE IS FASTENED TO THE BOTTOM EDGE OF TENT WITH 2" DIA LOOPS FOR PEGS AT THE TENT SEAMS.

THIS CONTINUOUS LENGTH OF ROPE RUNS UP THE EDGE OF THE FLAP PANEL AND CROSSES OVER TO THE NEXT PANEL 6" FROM TOP. THESE 2 PANELS ARE SEAMED ONLY WHERE THEY ARE JOINED BY THE BOLT ROPE.

TENT OPENING (SEE NOTE)

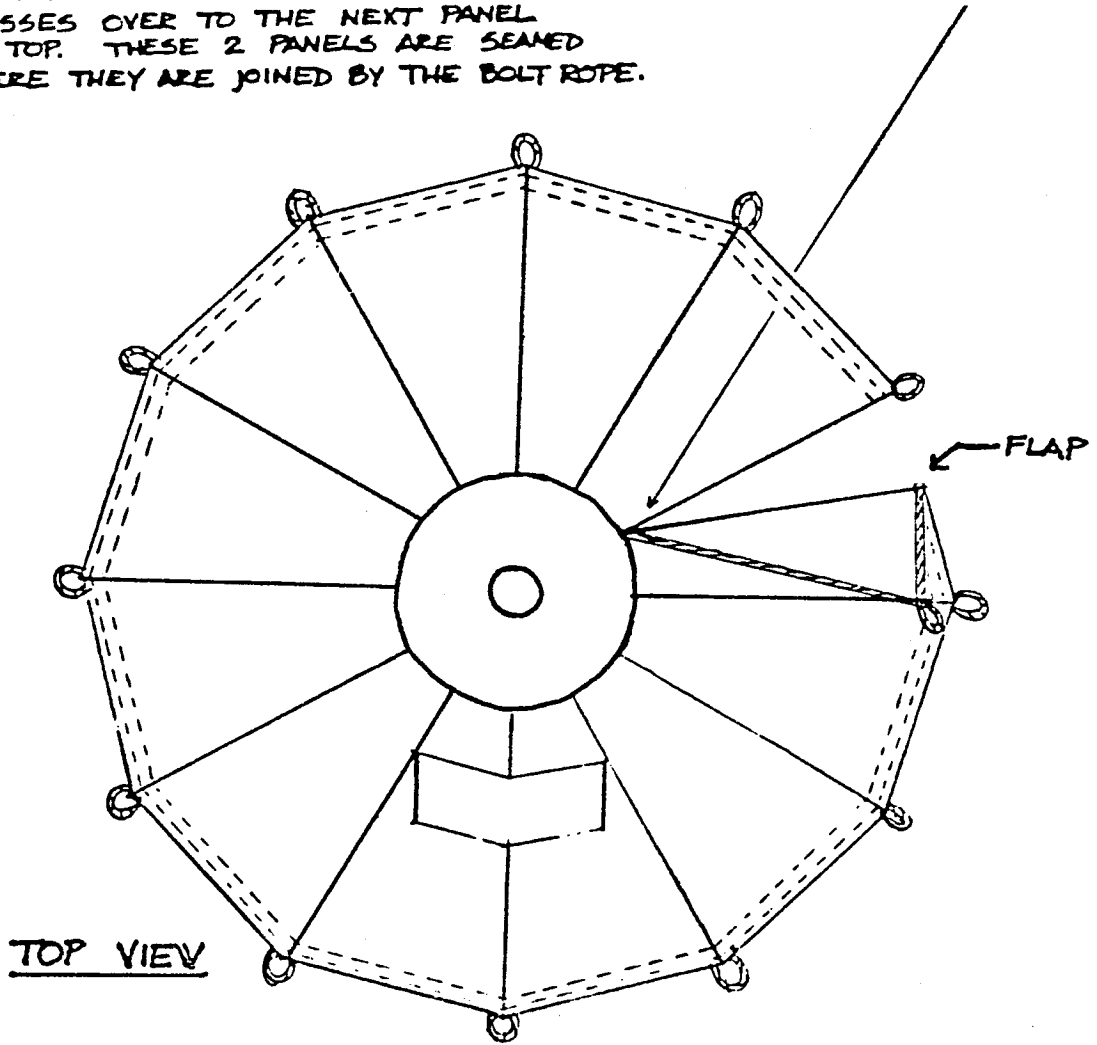

2nd Battalion of Foot. New York Provincial Forces


BELL OF ARMS

DATA COPIED FROM COLONIAL WILLIAMSBURG DWG 105 PROJ. 65-1176
IN POSSESSION OF NEW-YORK STATE HISTORIC TRUST, BLDG 2, STATE CAMPUS, ALBANY NY.

SCALE AS INDICATED

J. KAKSEN 5/81

NOTE:
THIS DRAWING ONLY SUPPLIES
A ROUGH IDEA OF THE SIZE
OF LEATHER NECESSARY.
ACTUAL DIMENSIONS CAN BE
ARRIVED AT DURING ACTUAL
FITTING OF THE LEATHER
TO THE BELL.

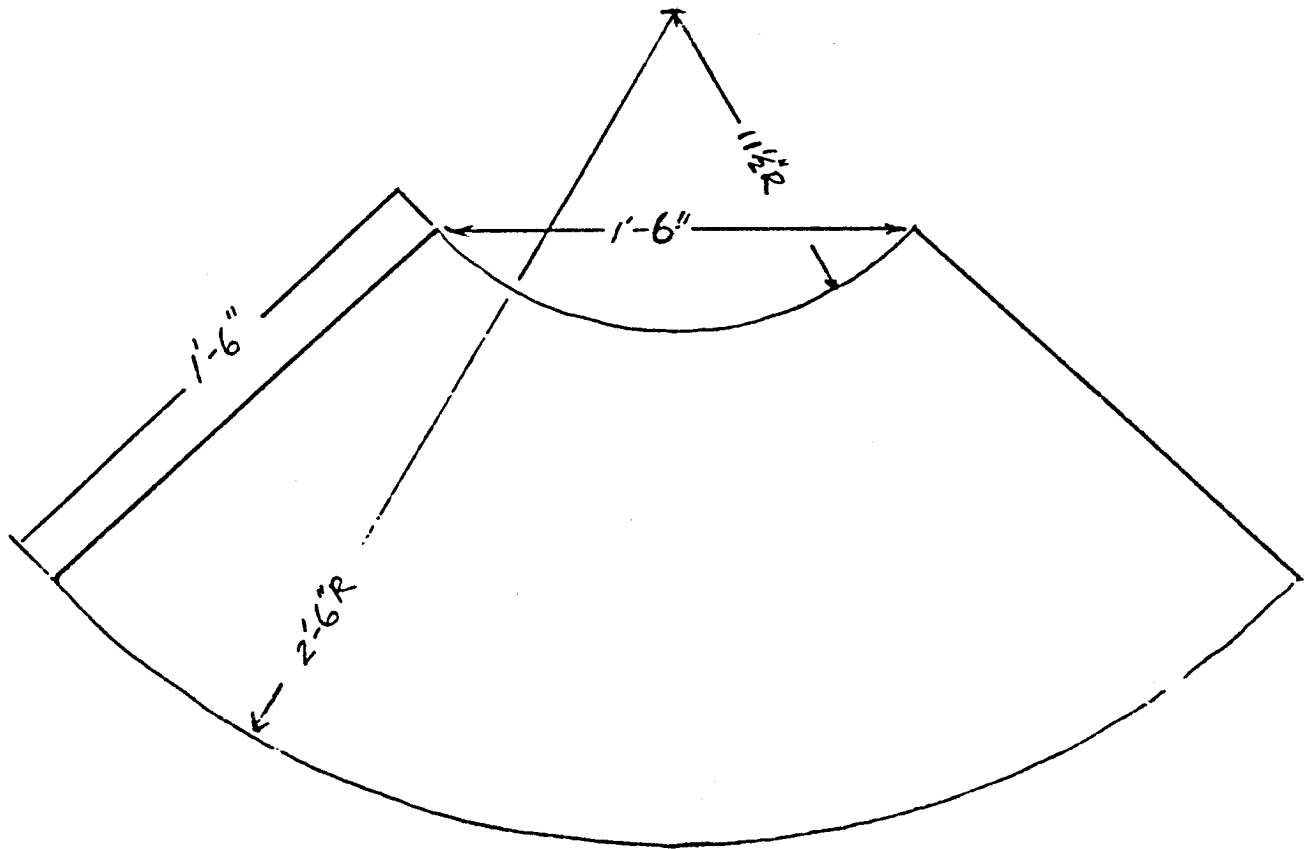



LEATHER COVER: (OZ.)

NO DRAWING EXISTS FOR THIS PART OF THE TENT...
HOWEVER, NOTATION ON THE WILLIAMSBURG DRAWING, AS
QUOTED HEREWITH CONFIRMS ITS EXISTENCE:

"LEATHER HOOD OVER BELL & CANVAS TOP"
"TENT CANVAS SHALL BE TACKED TO WOODEN BELL,
TACKS CONCEALED BY LEATHER HOOD."

J. KAKSEN 5/81

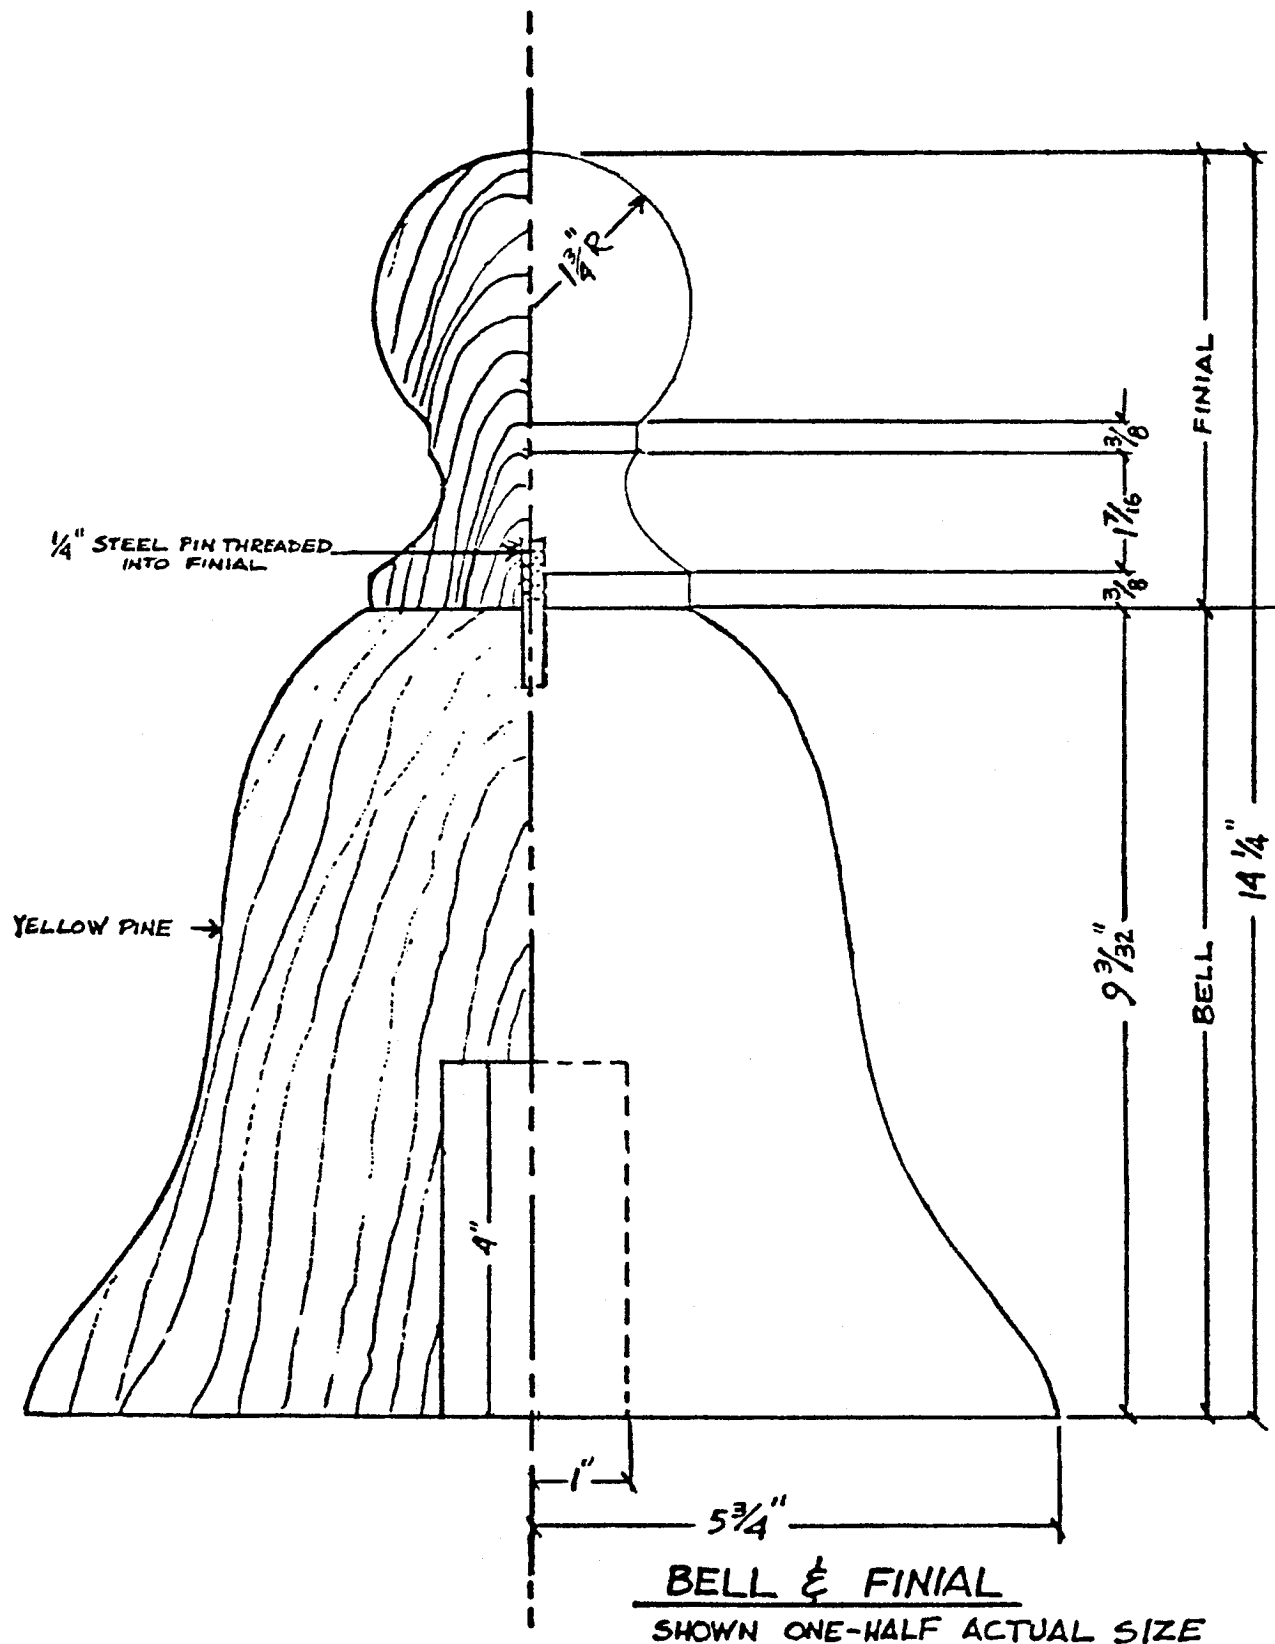

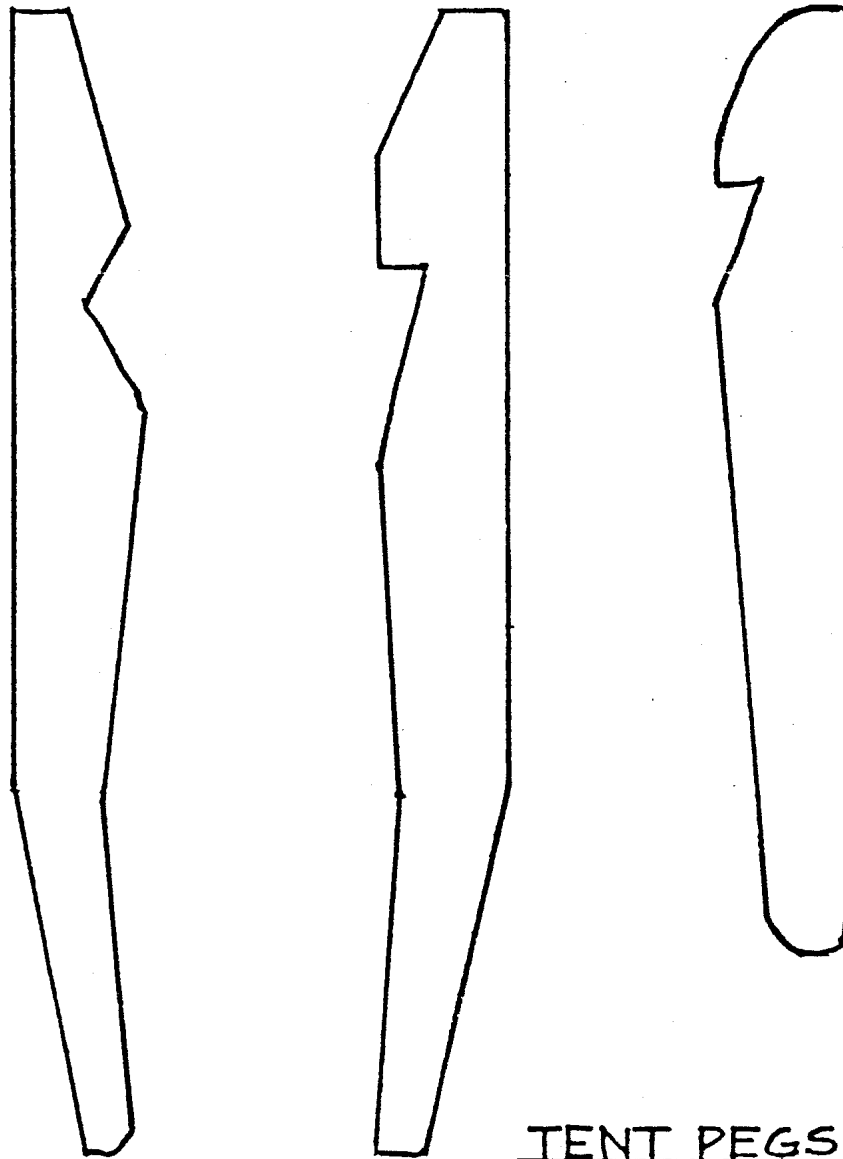


TENT PEGS - 3 STYLES
GENERAL SHAPE - SHOWN ONE-HALF ACTUAL SIZE
(FROM WASHINGTONS'
MARQUIS TENT)

2nd Battalion of Foot. New York Provincial Forces

BELL OF ARMS

DATA COPIED FROM COLONIAL WILLIAMSBURG DRAWING 105 PROJECT 65-1176
IN POSSESSION OF NEW YORK STATE HISTORIC TRUST BLDG 2 STATE CAMPUS, ALBANY NY

SCALE: $\frac{1}{2}$ " = 1" 

J. ISAKSEN 3/81

See also September '96 NWT Alliance Courier, "Holding Down the Fort (Sort of)." -RHB